


1:150

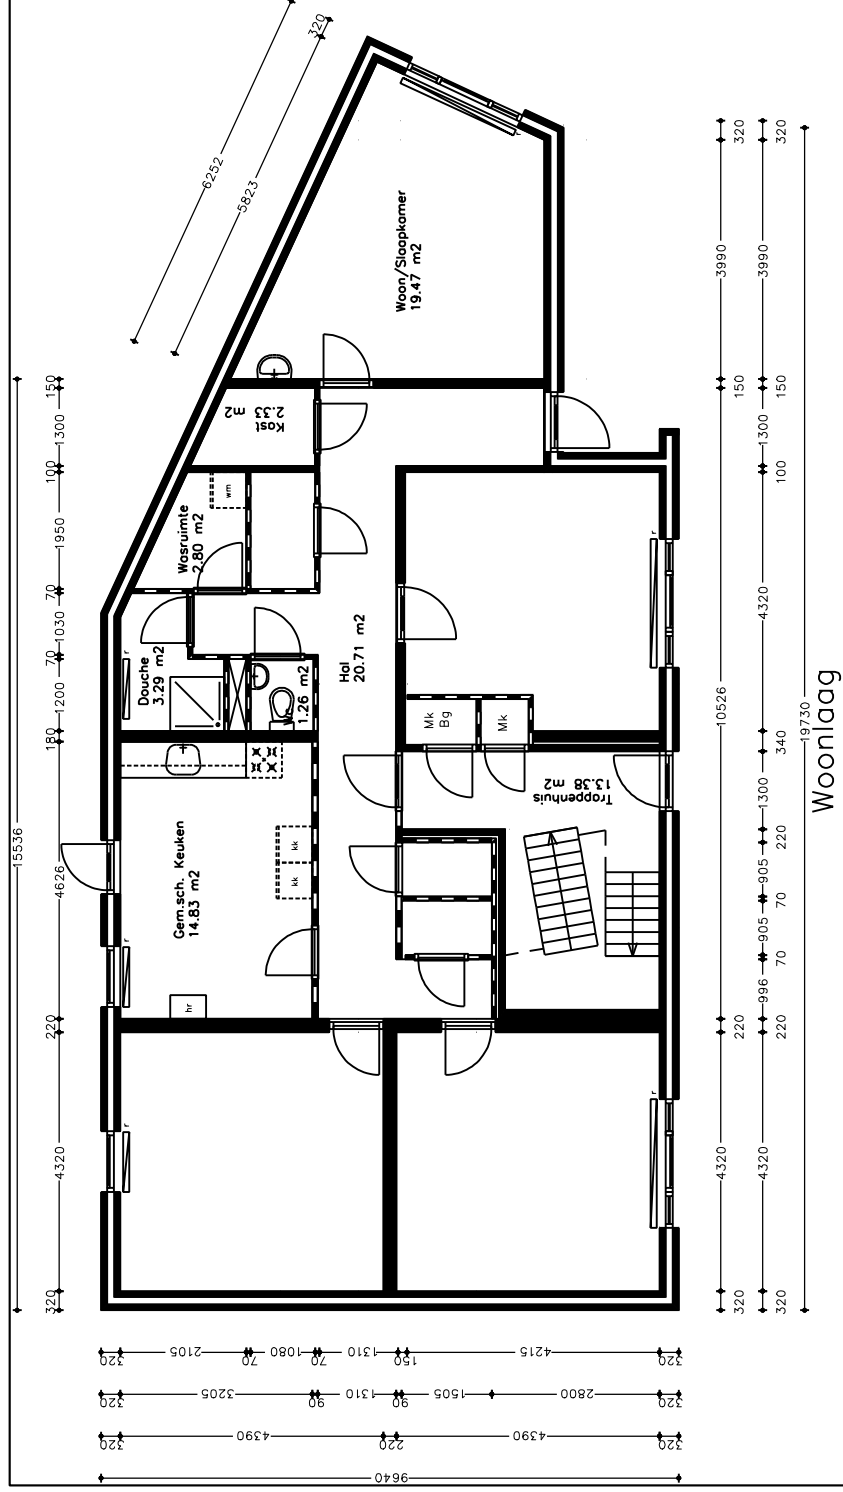

Woonlaag